


ALLEGATO N. 13

24 402 10 200 8 116 160 24 372 18 120 10 950 382 24 160 620

ALLOGGIO MQ. 79.31
BALCONI 12.06

VIA PIETRO NENNI N° 55
PIANO PRIMO

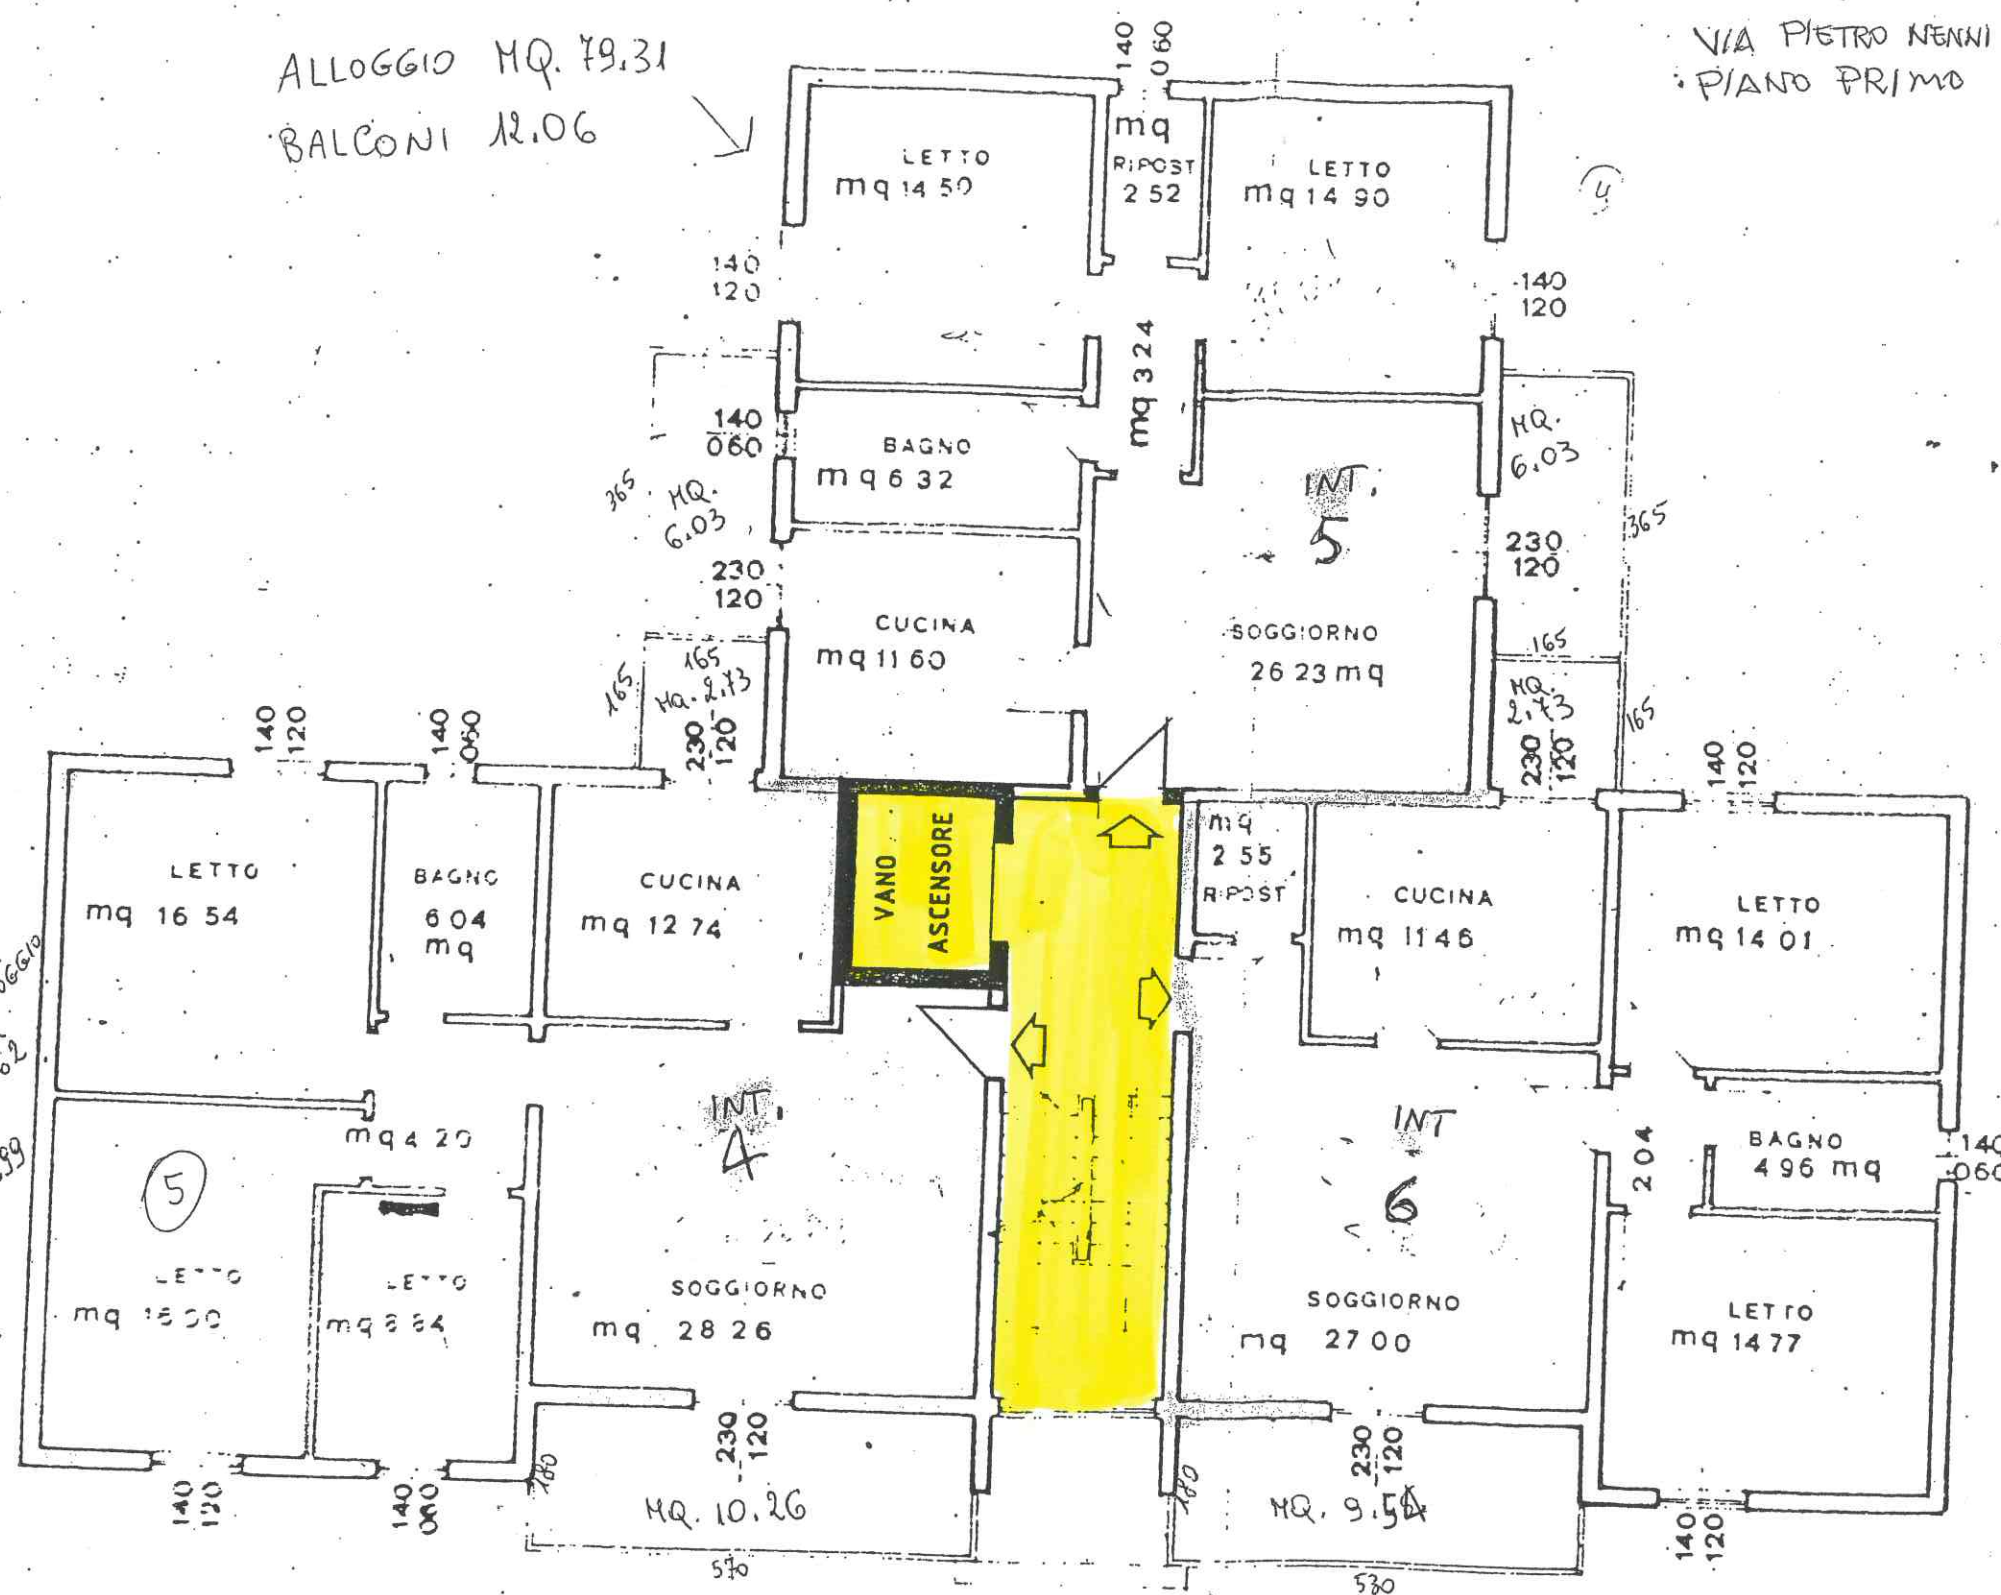

TOT. ALLOGGIO
MQ. 92.62
BALCONI
MQ. 12.99

ALLOGGIO MQ
BALCONI MQ 12.27
↓ 46.79

PIANO PRIMO