



Teleferica Calaruso		Dis.: 11065-Tav005-Rev002
Rilievo Stazione di Arrivo - Prospetti		Scale: 1:100
Dolomite Franchi Spa		DATA: 30/07/2020
Via Zanussi 13 - 29024 Mareno (PS) Italy		APPROVATO: 19/07/2020
Ufficio Tecnico - Tel. +39 0536885232		REVISIONI:
Servizio Office - Tel. +39 0536885230		Code Mfg:
<small> Copyright © Dolomite Franchi SpA. All rights reserved. No part of this document may be reproduced or transmitted in any form or by any means electronic or mechanical, including photocopying, recording, or by any information storage and retrieval system, without the prior written permission of Dolomite Franchi SpA. </small>		


PROSPETTO OVEST

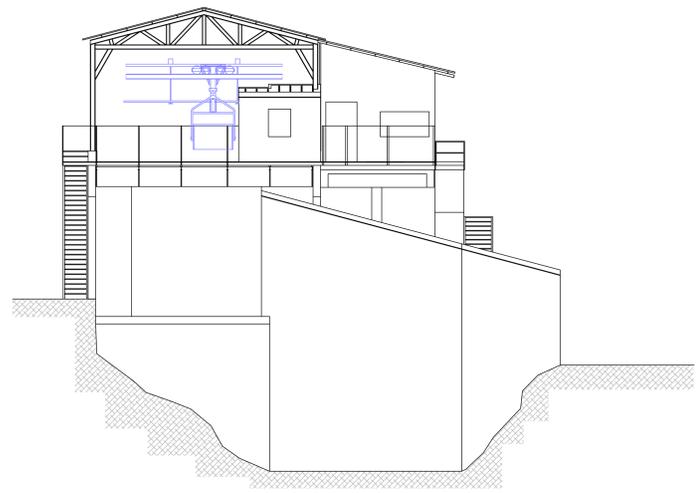

PROSPETTO EST

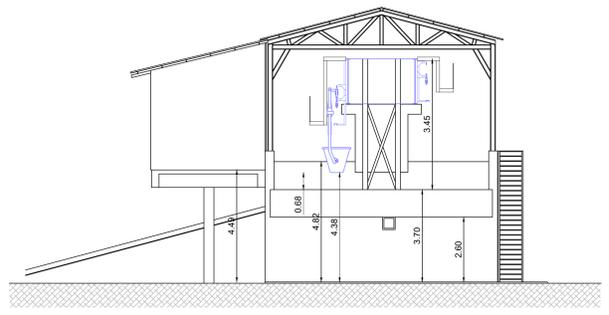

PROSPETTO NORD

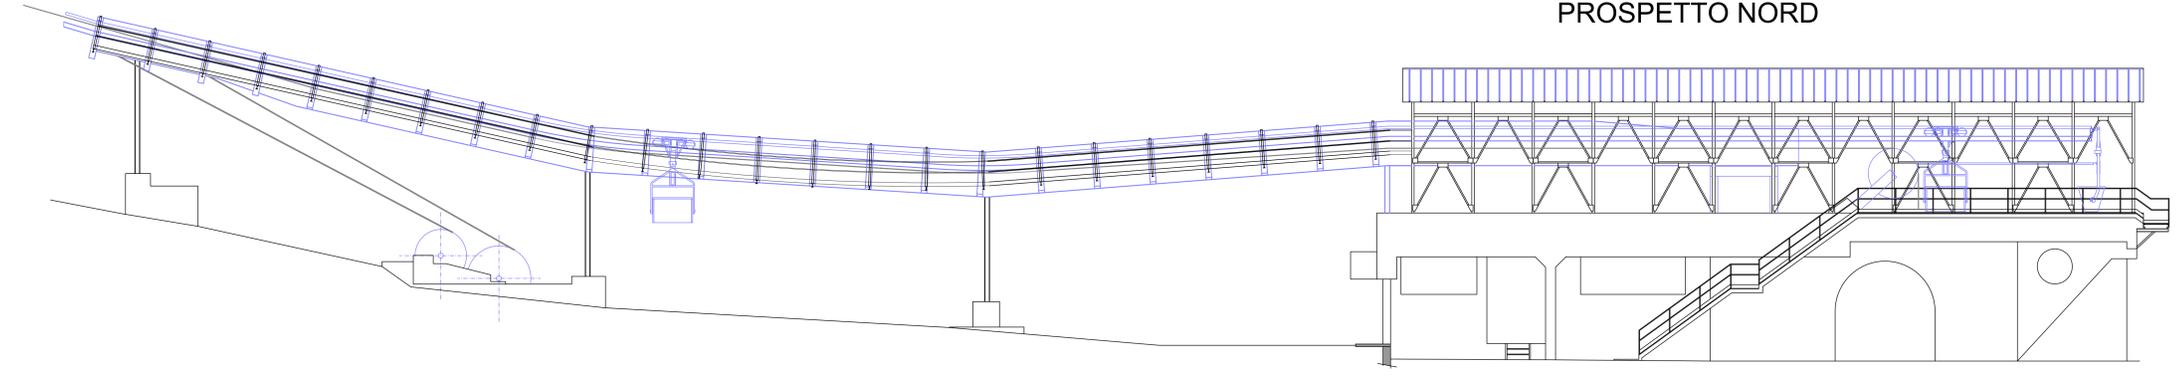

PROSPETTO SUD

