


PIANO TERRA

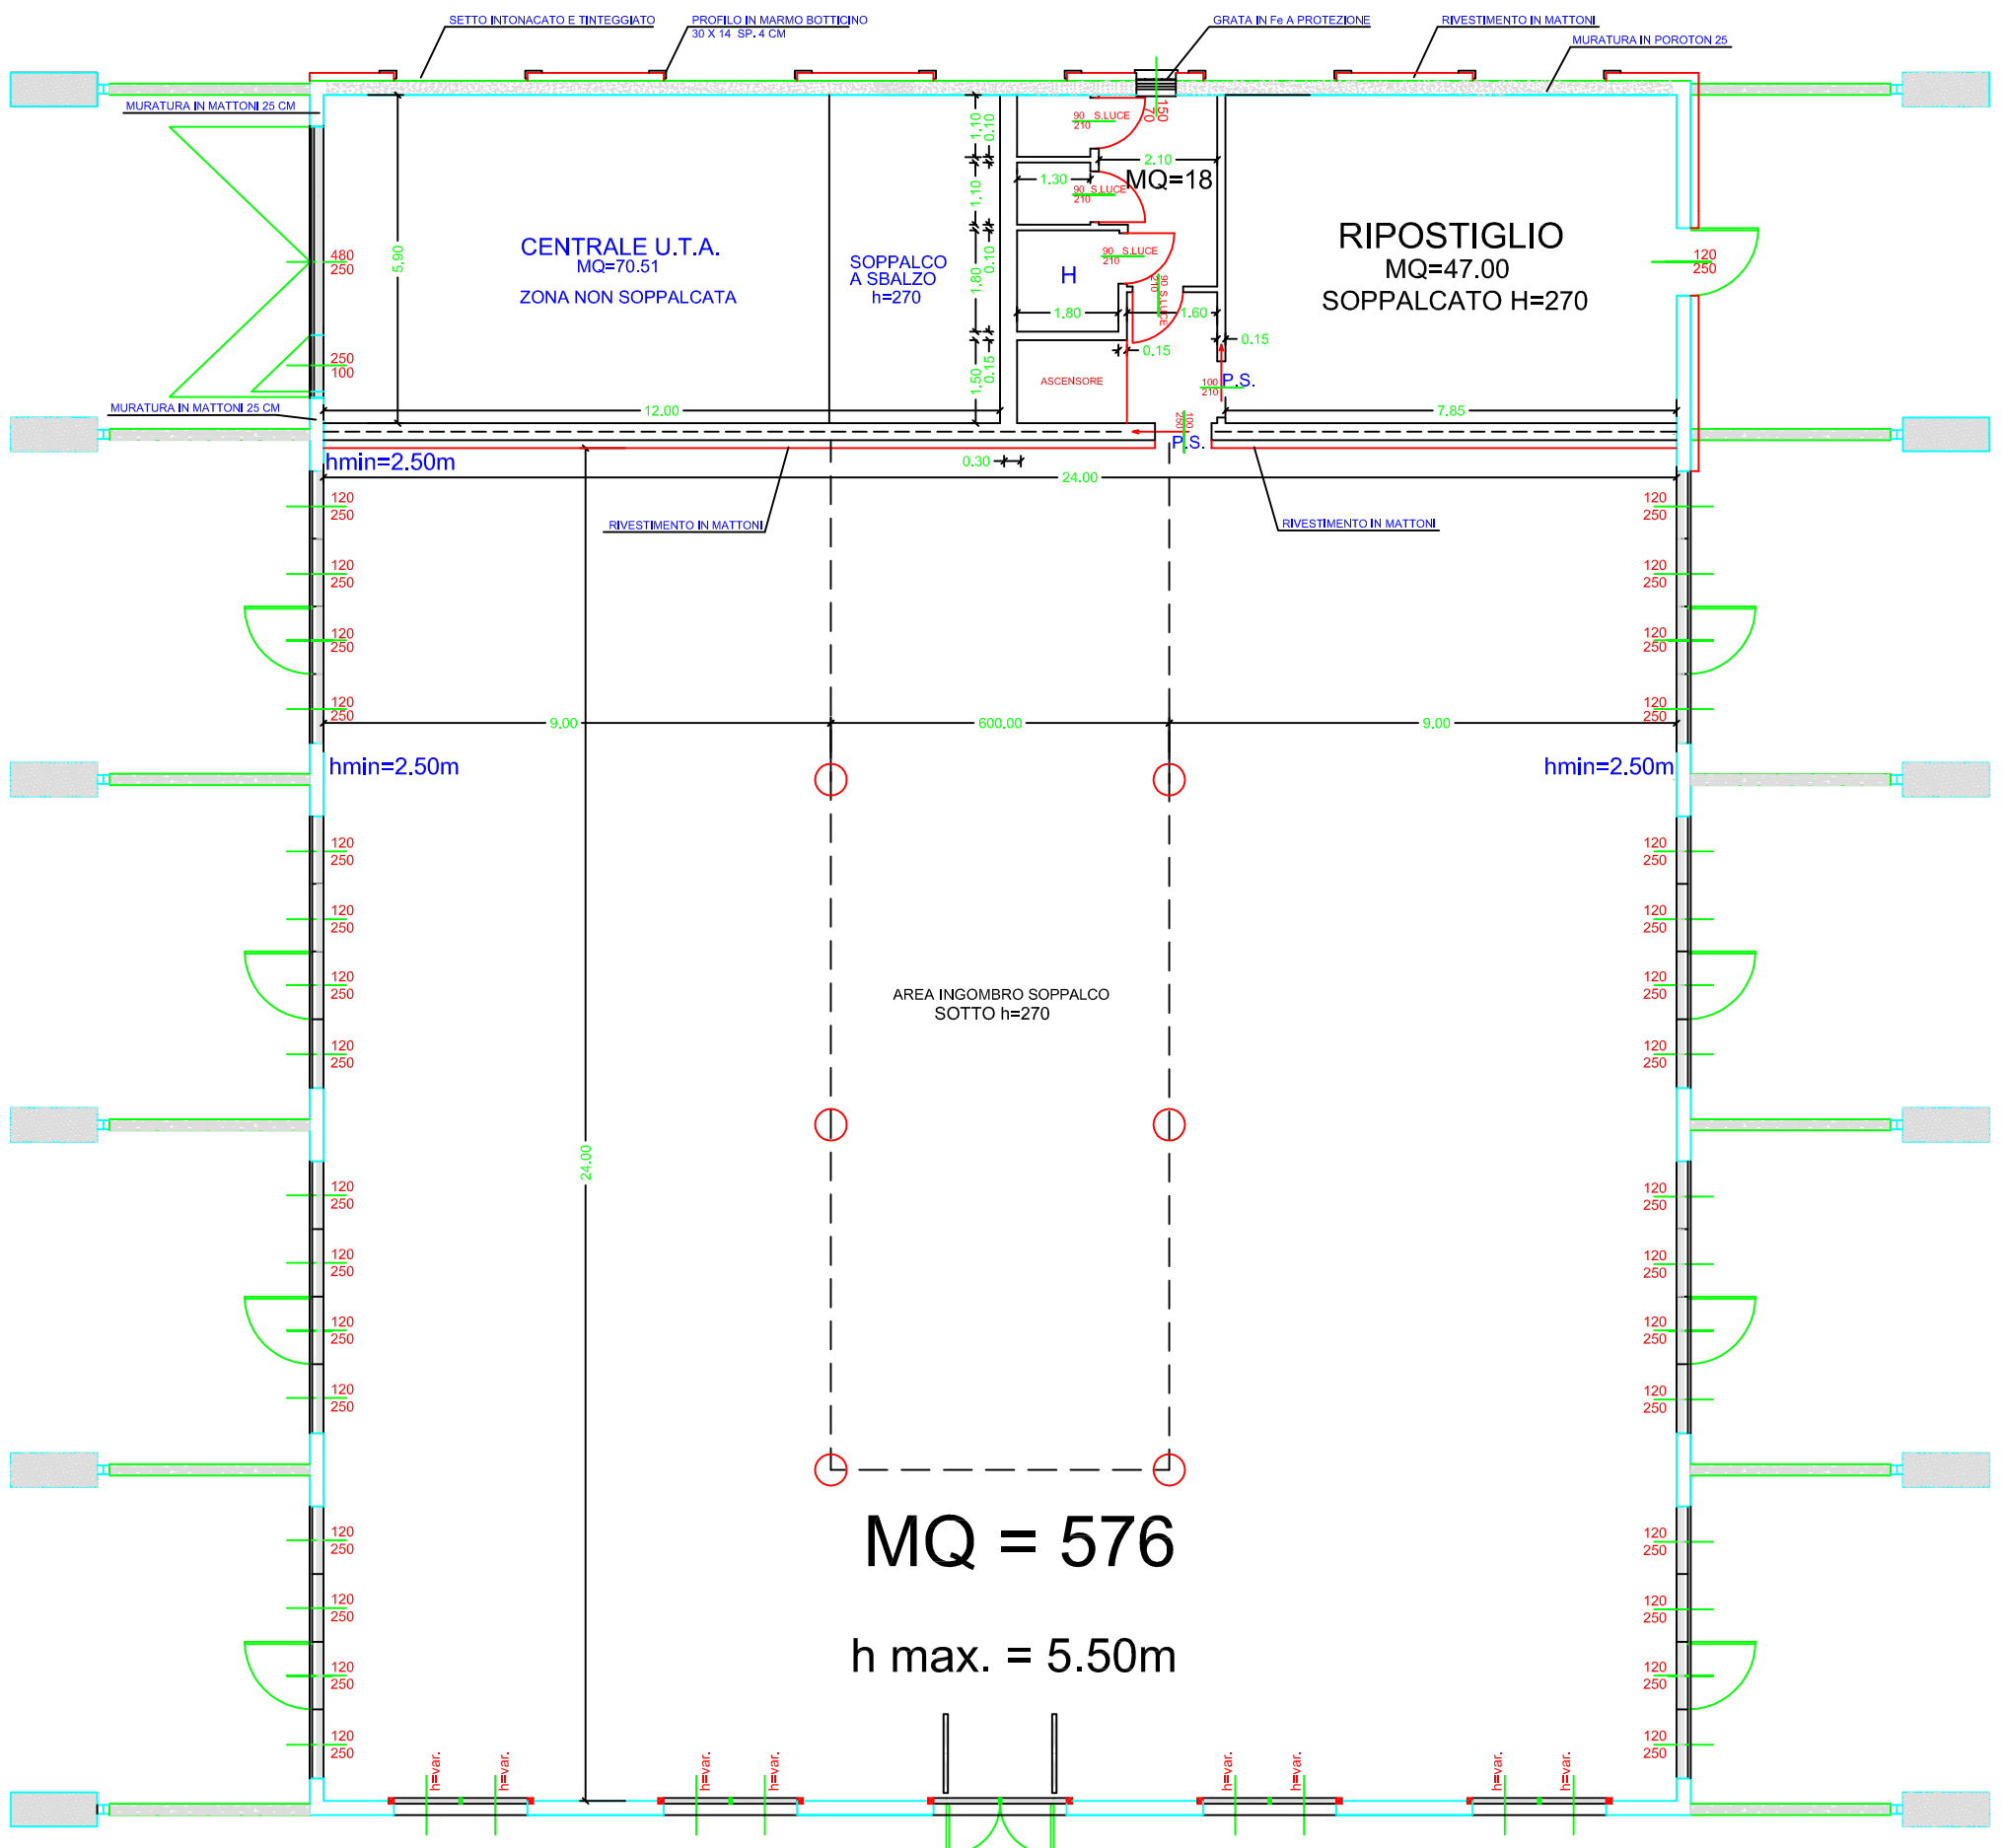

PIANO SOPPALCO

